

Cold Shot Chillers

"ECONOMICALLY PRICED DEPENDABILITY"



TECHNICAL SPECIFICATION

Model: ACWC-120-Q-ST¹-__²-__³-__⁴

Description:

Two stage portable air-cooled water chiller system. System capacity indicated on table is the approximate BTU/hr based on a leaving fluid temperature of 50°F with an ambient air temperature of 95°F.

CAPACITY ±5% AT 50° LCWT / 95°F AMBIENT		120,000 BTU /HR				
COMPRESSOR / REFRIGERANT		HERMETIC SCROLL / R410A				
CONDENSER FANS / AIRFLOW		2 / 8000 CFM				
CONDENSER COILS TYPE		COPPER TUBE / ALUMINUM FIN				
EVAPORATOR TYPE		STAINLESS STEEL / COPPER BRAZED				
FLUID CONNECTIONS		1 ¼" MNPT (IN/OUT)				
ELECTRICAL:	V - Ø - HZ	COMP RLA / LRA	FAN FLA (ea)	MCA	MOCP	
- 5	230 - 3 - 60	32.6	240	3.5	47.7	80
- 6	460 - 3 - 60	14.8	130	1.5	21.5	35
DIMENSIONS		73.5" L x 39.5" W x 44.8" H				
WEIGHT (APPROX.)		750 LBS				

Note: All specifications subject to change without notice. Specify voltage and ambient condition upon ordering.

MCA: Minimum circuit amps per UL 1995. MOCP: Maximum overcurrent protective device per UL 1995.

STANDARD FEATURES:

- **Controls:** Electronic programmed temperature controller with constant (set point & process) temperature readout.
- **Refrigeration Components:** Efficient scroll compressors, sight glass/moisture indicators, balanced port expansion valves, filter drier, pump down valves, fan cycling head pressure controls.
- **Process Fluid Components:** Bronze "Y" strainer with 20 mesh stainless steel screen.
- **Safety Controls:** High and low refrigerant pressure, high and low fluid temperature, freeze, low water flow, overloads for compressor and fan motors, safety fuses or overloads for pump.
- **Construction:** Welded steel powder coated frame and full metal cabinet, copper piping connections.
- **Warranty:** One year parts / five year compressor.

SUITABLE AMBIENT CONDITIONS/FEATURES:

- **IND:** Indoor use only.
- **40:** Suitable for outdoor use with an ambient of 40°F ambient. Casters, optional.
- **0:** Suitable for outdoor use to 0°F ambient. Casters, optional.
- **M20:** Suitable for outdoor use to -20°F ambient. With hot gas bypass. External Wind baffles. Casters, optional.

¹ Flow Design (__=Portable, ST=Stationary, RF=Reverse Flow, EXCH=Extra Heat Exchanger, DP=Dual Pump, DR=Dual Return)

² Leaving Fluid Temperature (__=Standard, LT=Low Temperature-specify lowest temperature in °F)






³ Ambient Temperature Conditions (see above)

⁴ Electrical Power Code (see above)

Marrone & Co., Inc.

2730 Maximilian Drive, Houston, Texas 77032 • Phone (800) 473-9178, (281) 227-8400

Fax (800) 473- 9175, (281) 227-8404 • www.waterchillers.com

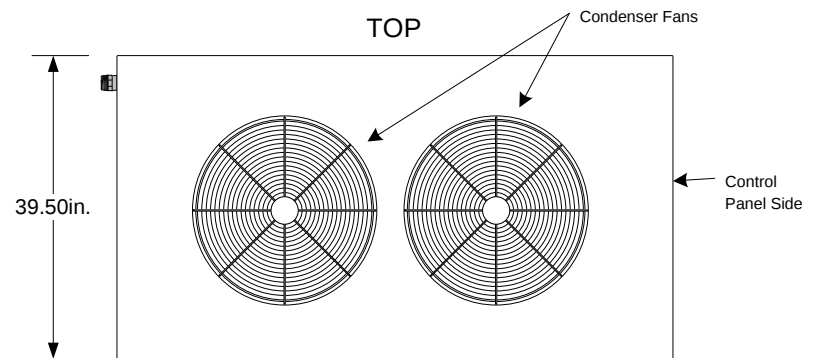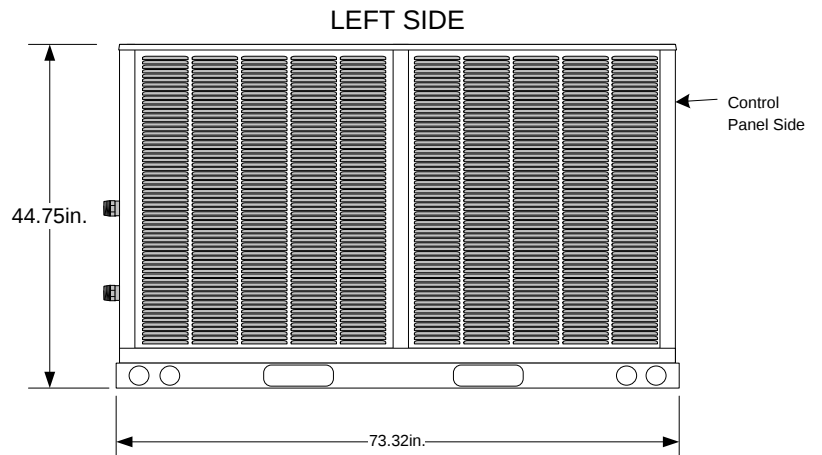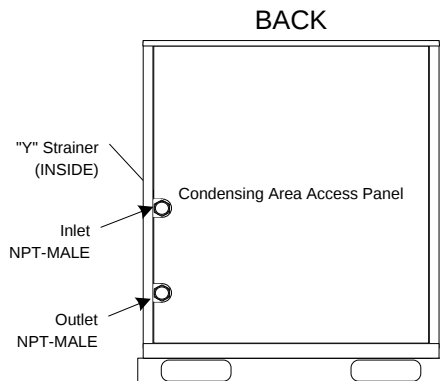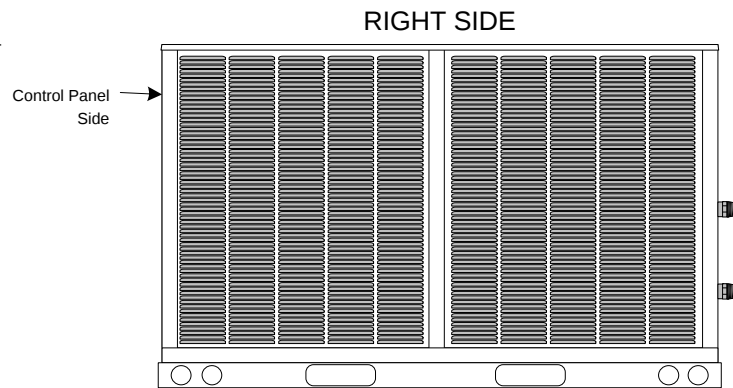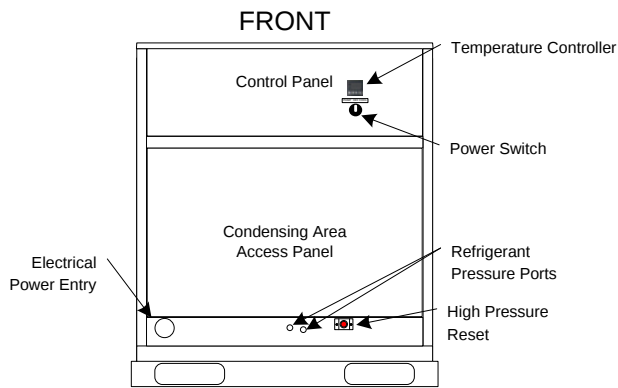

Notes

- Unit should be installed with at least 4' clearance on all sides and a minimum of 8' clear air space above the unit
- Dimensions are in inches unless otherwise specified.
- Casters – Optional.
- All specifications subject to change without notice.

COLD SHOT CHILLERS

DRAWN ENGINEERING

ISSUED 7/11/2018

SIZE

A

VIEW

Front-Right-Back-Top_ST

DWG NO

INSTALLATION DRAWING
ACWC-120-Q- (Full Metal Cabinet)

REV

1

SCALE


NONE

DWG-INST_ACWC-120-Q-(0718-121_AZ).vsd

SHEET

4 OF 6

STATIONARY (ST)

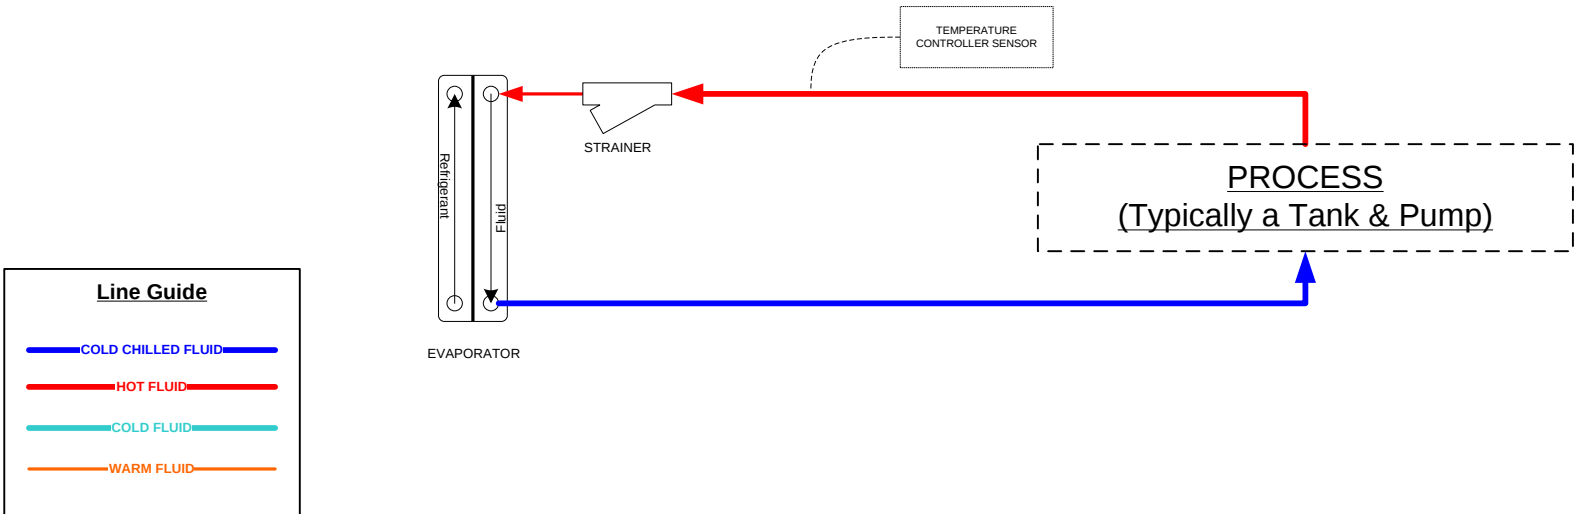

COLD SHOT CHILLERS

DRAWN ENGINEERING

ISSUED 6/21/2018

SIZE

A

SCALE NTS

NOTES

- All designs are subject to change without notice.
- The diagrams are to be used as a basic flow diagram only.
- Color Code is for relative temperature comparison.
- Additional components may be included.
- Evaporator may be located in tank.

DESCRIPTION

Typical FLOW OPTIONS for Chiller Circuits

REV

1

DWG-CKT_ChillerCircuitFlowOptions-Typical_062218.vsd

SHEET 5 / Stationary (ST)